







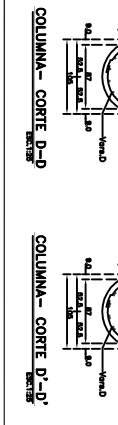

NOTAS:


NOTAS:
RECOMENDACIONES DE CONSTRUCCION

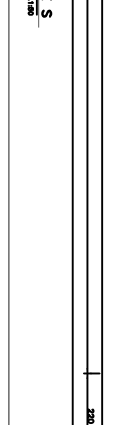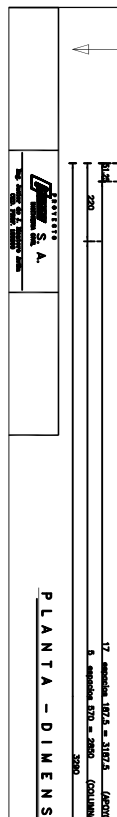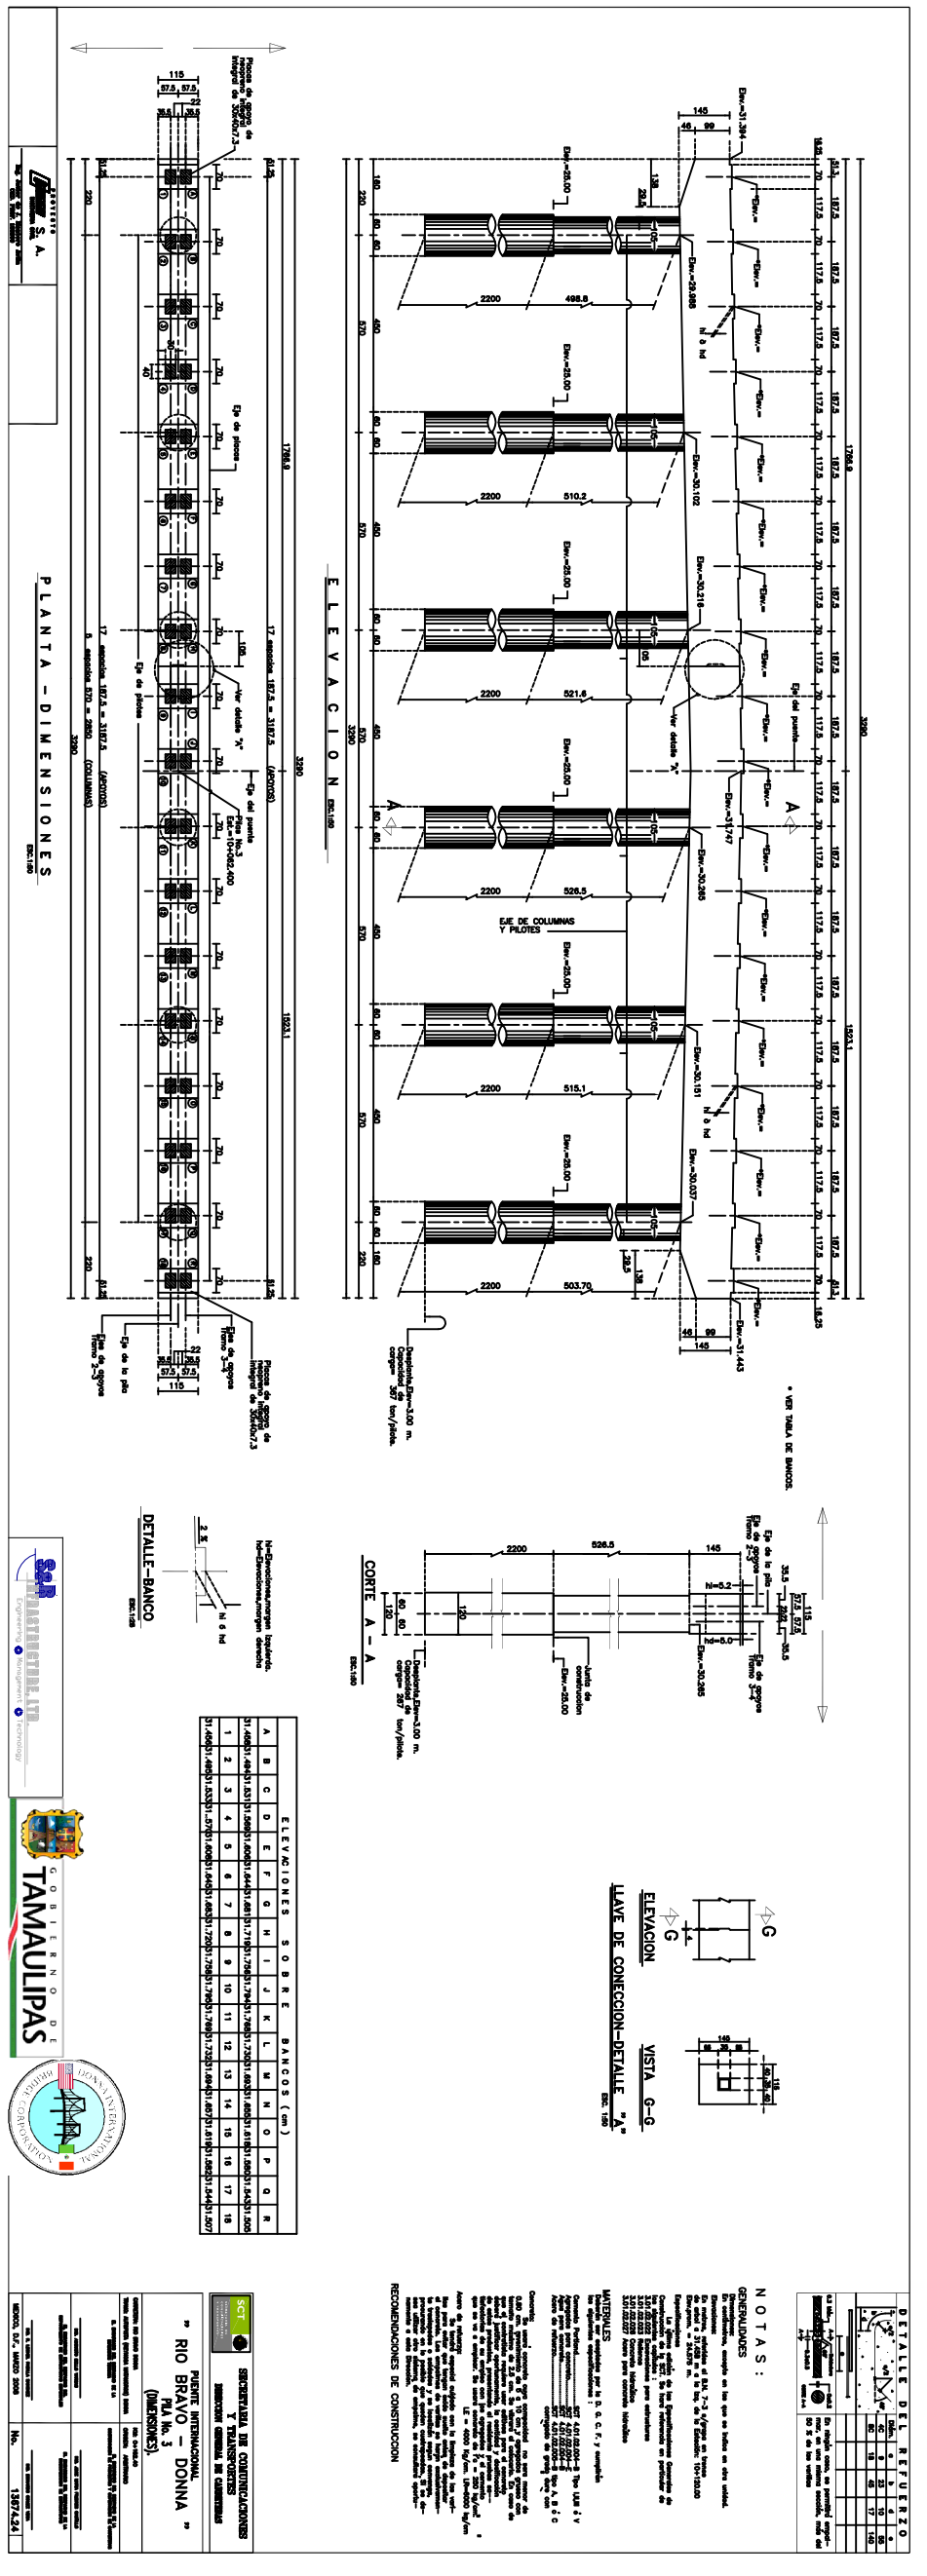



